



## Gymnasium Equipment Specifications

### **RS 27 Combination Soccer/Football Posts:**

#### SUPPLY ONLY:

RS Galvanized Combination Soccer/Football Posts as supplied by Royal Stewart Ltd.

Post uprights shall be fabricated from 3 ½" (89 mm) O.D x 11 gauge and to be set in 15" (381 mm) x 64" (1626 mm) concrete footings.

Cross bar frame shall be fabricated from 2" (51 mm) x 2" (51 mm) x .100 wall square tubing.


Field goal uprights shall be fabricated from 2" (51 mm) O.D. x 10 gauge round tubing.

Field goal sleeves shall be fabricated from 2 3/8" (60 mm) x .219 wall D.O.M tube.

Supply removable soccer backstays for net support.

Supply removable protective padding for post uprights that shall be 72" (1829 mm) in height.


Supply nylon net to fit post system.

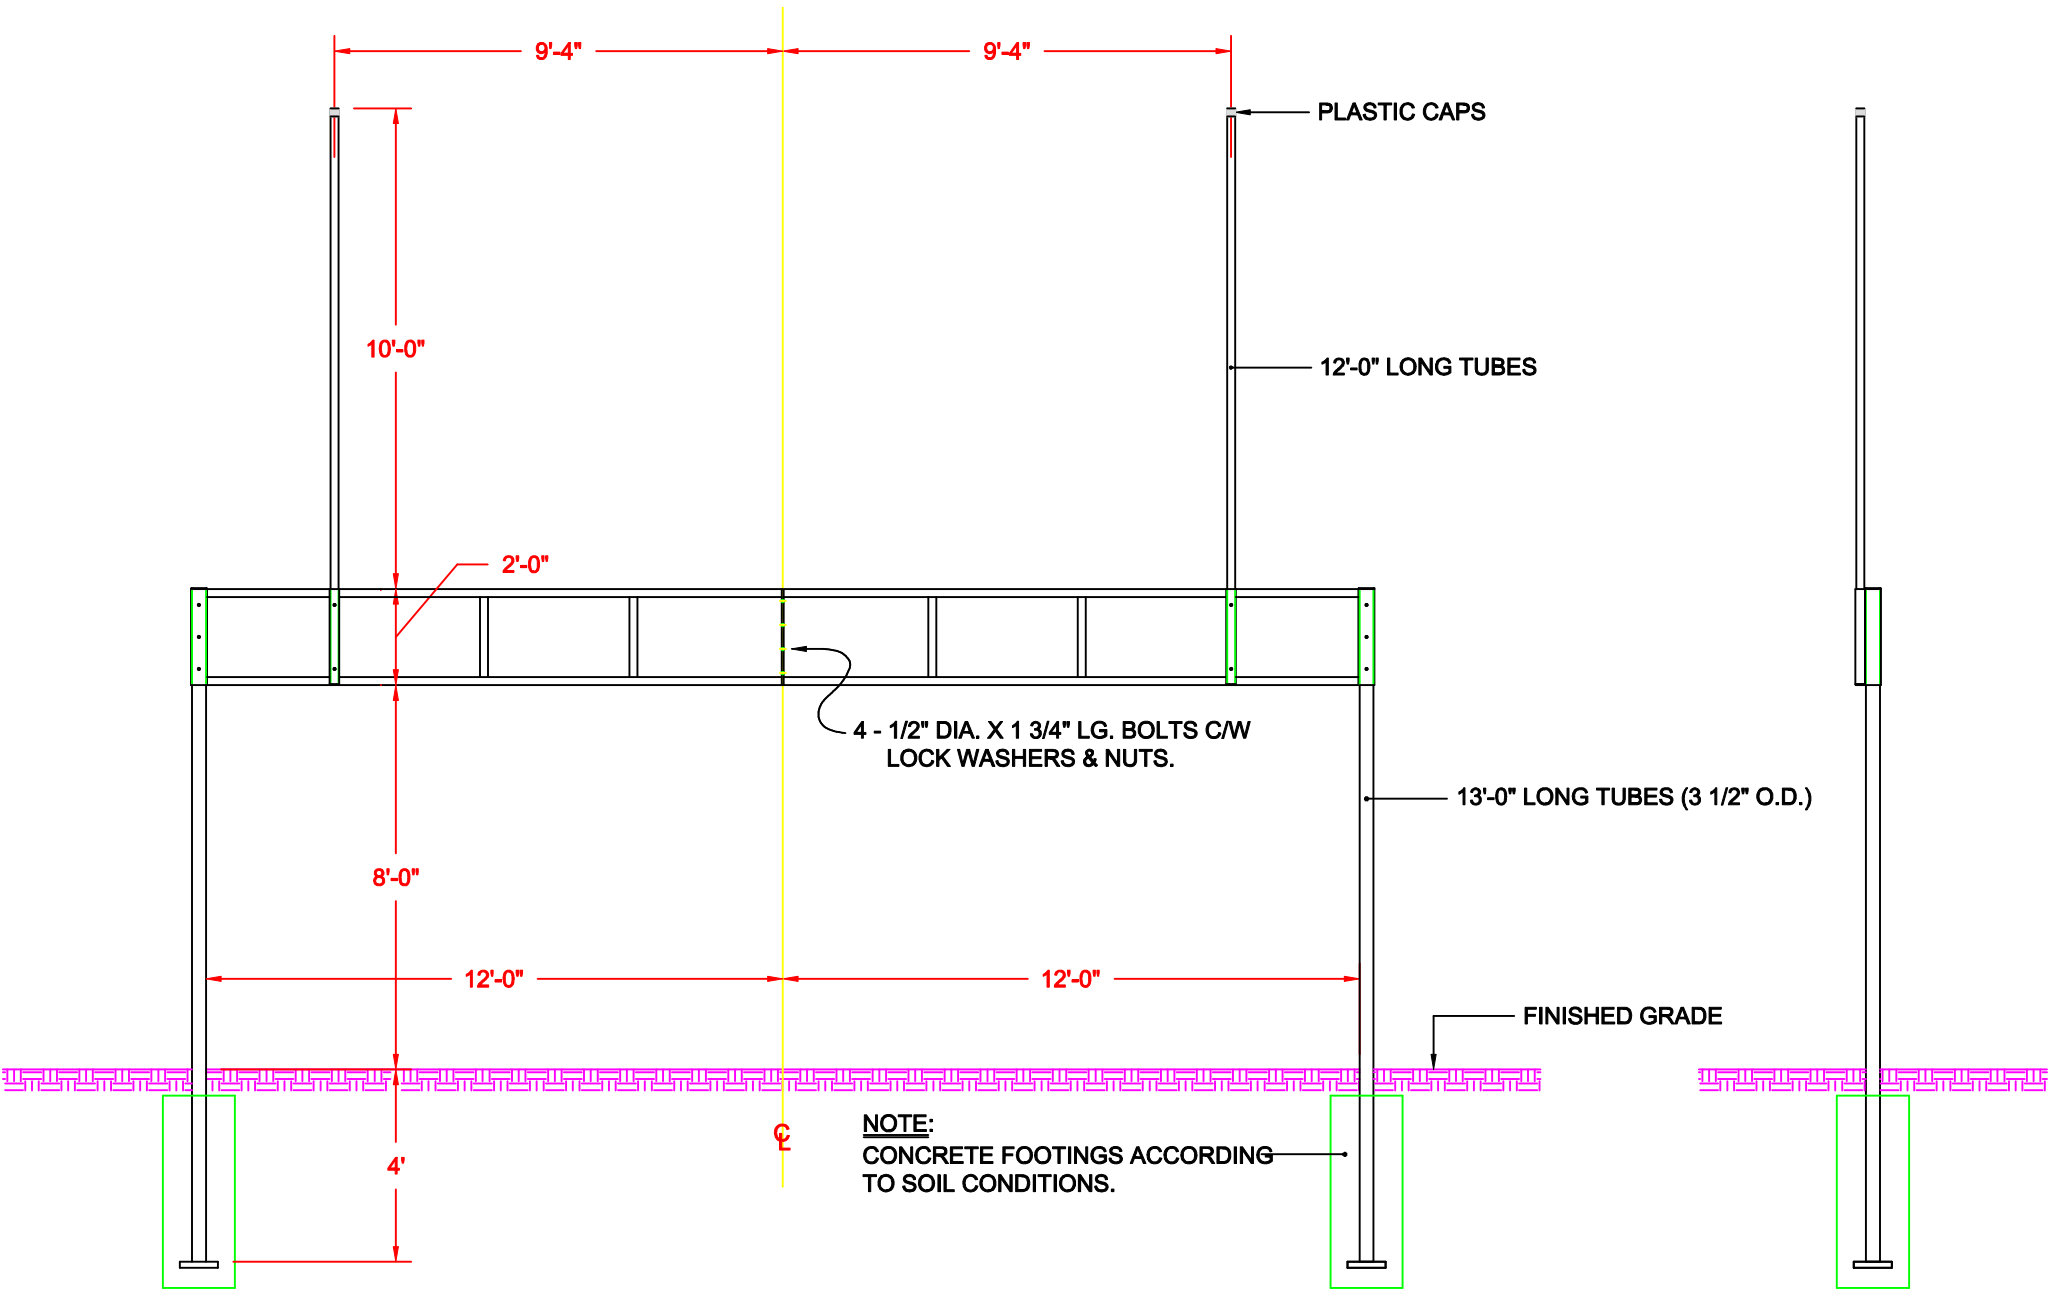

**NOTE:**  
 CONCRETE FOOTINGS ACCORDING  
 TO SOIL CONDITIONS.

WORK ORDER / TRACKING NO		QTY REQUIRED		<b>ROYAL STEWART LTD.</b> Your Sports Facility and Auditorium Specialists 240 I-XL Cres. (St. Clements Ind. Park) Lockport, Manitoba, Canada, R1A 3R9		1
MATERIAL		TITLE				1
TITLE		RS-27 COMBINATION FOOTBALL / SOCCER POSTS	SCALE	N.T.S.	DWG SHEET NO	ROUTING
DO NOT SCALE DWG, UOS DIMENSIONS ARE IMPERIAL INCHES		DATE	DRAWN BY	ET	DWG NO	REV
		05/04/04				A

A	05/04/04	DRAWING RELEASE	ET
REV	DATE	REVISIONS DESCRIPTION	BY CHK'D

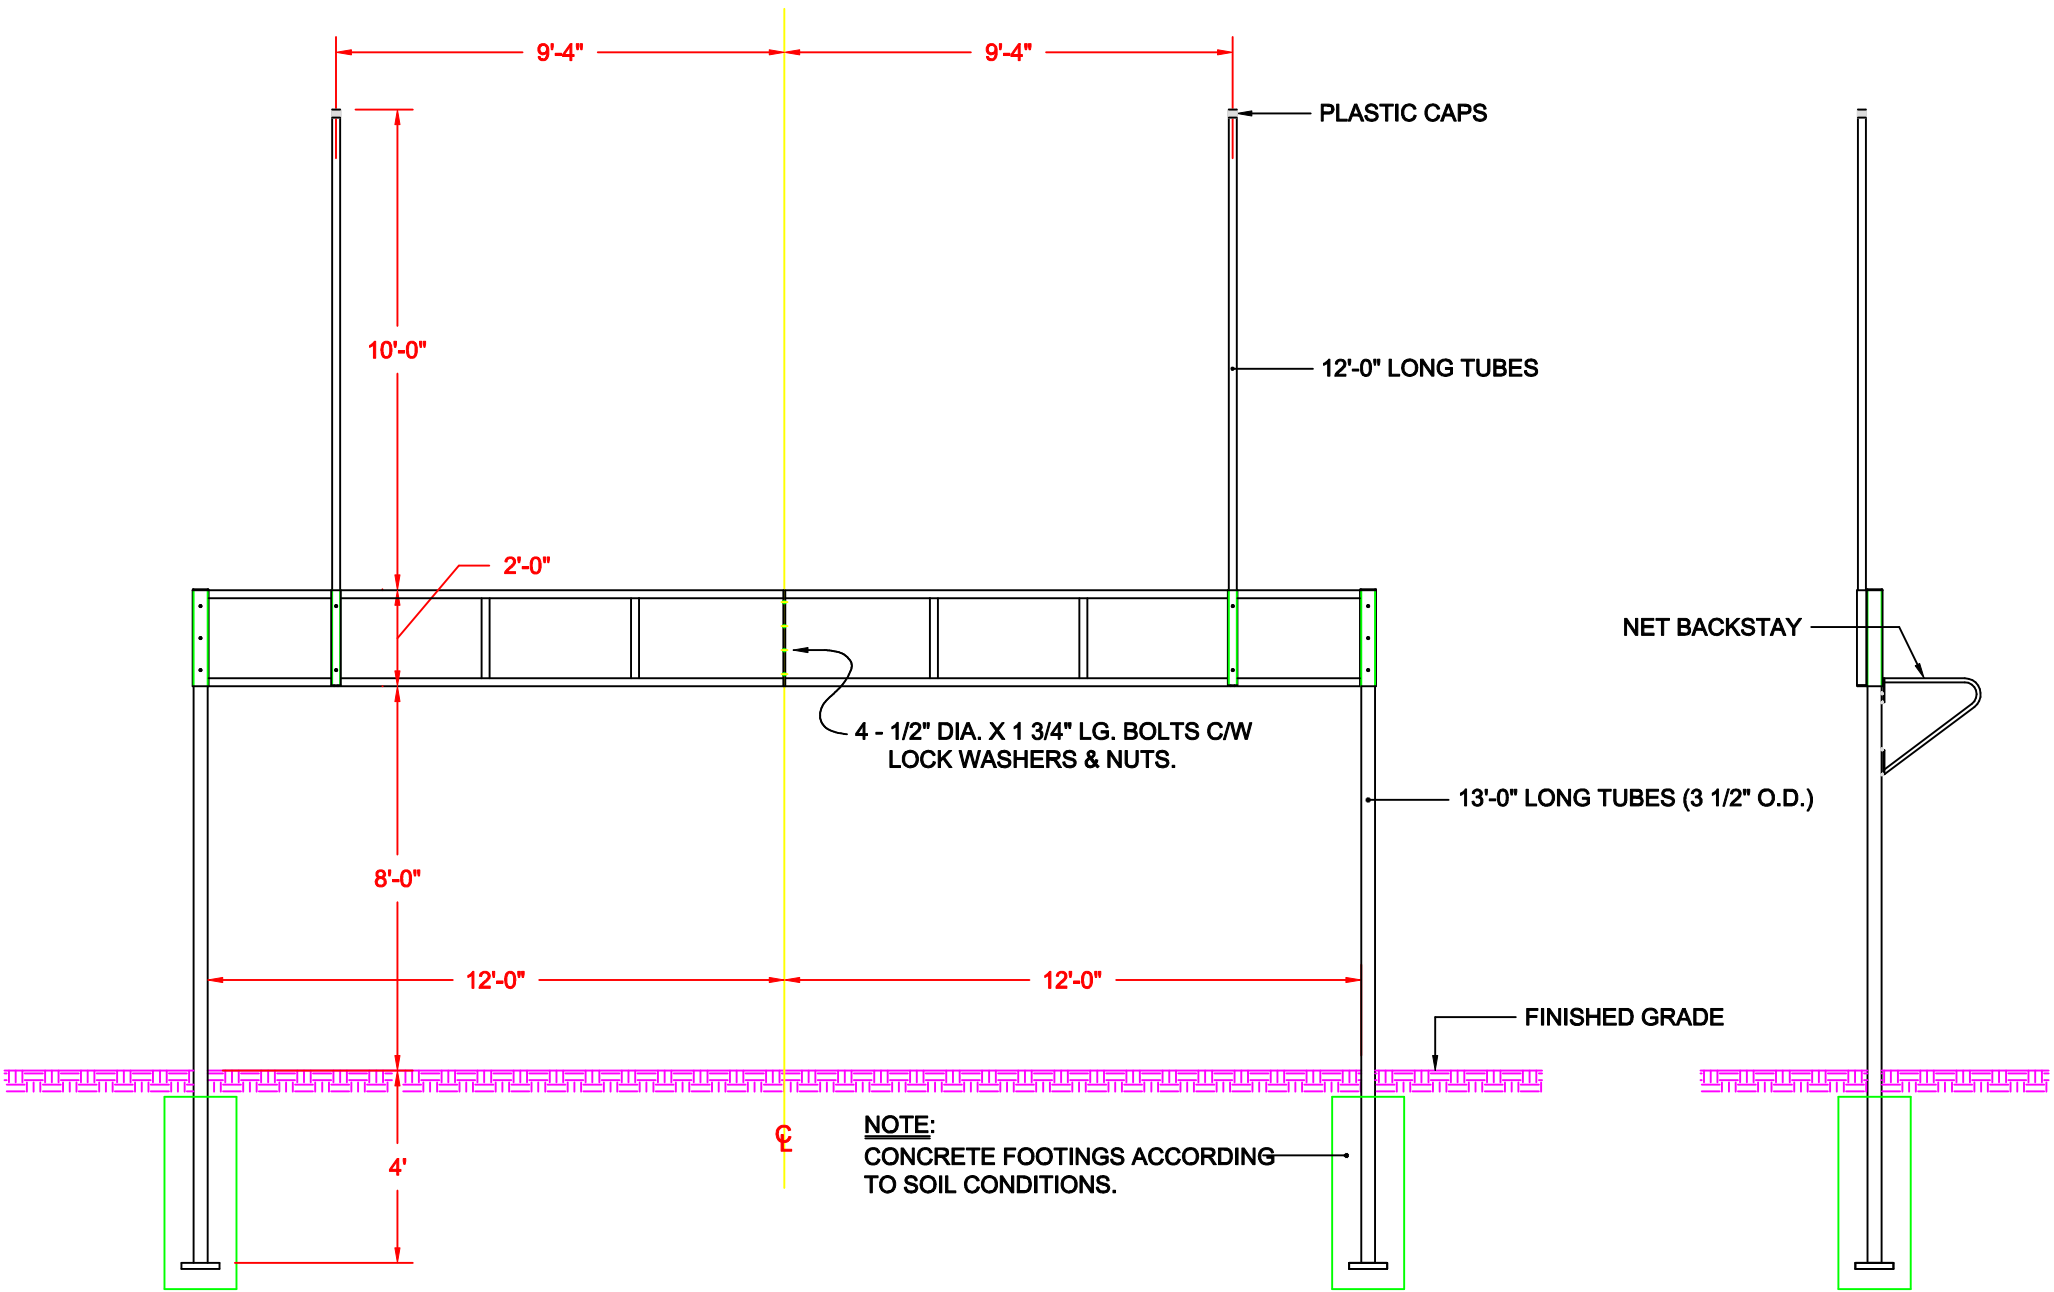

WORK ORDER / TRACKING NO	QTY REQUIRED
MATERIAL	
TITLE RS-27 COMBINATION FOOTBALL / SOCCER POSTS	

<b>ROYAL STEWART LTD.</b> Your Sports Facility and Auditorium Specialists 240 I-XL Cres. (St. Clements Ind. Park) Lockport, Manitoba, Canada, R1A 3R9		1
		1
SCALE N.T.S.	DWG SHEET NO	ROUTING
DRAWN BY ET	DWG NO	REV A
DATE 09/26/03		

A	05/04/04	DRAWING RELEASE	ET
REV	DATE	REVISIONS DESCRIPTION	BY CHK'D
DO NOT SCALE DWG, UOS DIMENSIONS ARE IMPERIAL INCHES			