



Deluxe Walk-A-Long Gymnasium Divider

SUPPLY & INSTALL:

One (1) RS 500 Deluxe walk-a-long gymnasium divider curtain as supplied by Royal Stewart Ltd.

Curtain shall be a fire and smoke-rated, vinyl-coated polyester, and shall be in accordance with the following specifications:

Textiles Properties	.61 kg./sq.m. 18 oz./sq.yrd.
Base Fabric	10 x 10 1000 denier
Tensile Strength (tongue) Warp Fill	.98kN (220 lbs.) .85kN (190 lbs.)
Tear Strength (tongue) Warp Fill	.27kN (60 lbs.) .40kN (90 lbs.)
ULCS109	Pass
NFPA701	Pass
Flame Spread	10
Fuel Contributed	0
Smoke developed E84 S102.2	525

The curtain is fabricated with 0.61 kg/m² (18 oz.) or 0.85 kg/m² (25 oz.) fire and smoke-rated, vinyl-coated polyester. Curtains can be supplied in solid vinyl or with the bottom 3048 mm (10') in solid vinyl and the upper portion in vinyl coated polyester mesh (Flexmesh) weighing .24 kg./sq.m. (.7oz./sq. yd.) and shall have a colour to match the base colour of the curtain. Mesh shall be treated for fire resistance and UV degradation. NOTE: Not suitable for dusty environments.

The top of the curtain contains a 76 mm (3") band of hemp that is totally concealed and sewn in quadruple. #4 spur grommets are used at each end of the curtain at 76mm (3") centres to accept the master carriers. The sides are hemmed over 51 mm (2") and double sewn to give a clean, durable edge. The bottom of the curtain has a 203 mm (8") pocket hemmed over and double sewn. The curtain is supplied with a drawstring (leader) in the lower pocket to pull through a 5 mm (3/16") diameter chain if required.






Gymnasium Equipment Specifications

Colour to be selected from manufacturer's standard range. Size of curtain as indicated on drawings. Add 10% to width for fullness.

Curtain shall be suspended from #501 aluminum channel. Wheel carriers shall be steel with wheel bearings, complete with adjusting chains, S-hooks and all required accessories for proper securement. Suspension of track shall be from the ceiling superstructure.

Samples of track and material shall be supplied to architect and owner for approval.

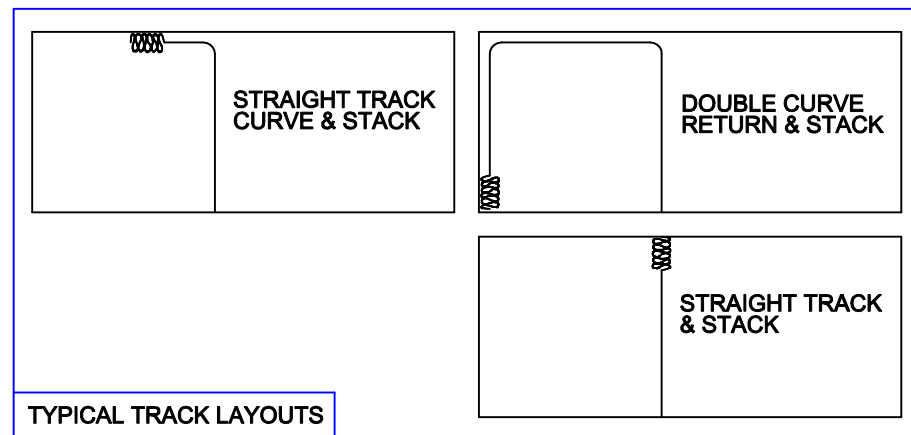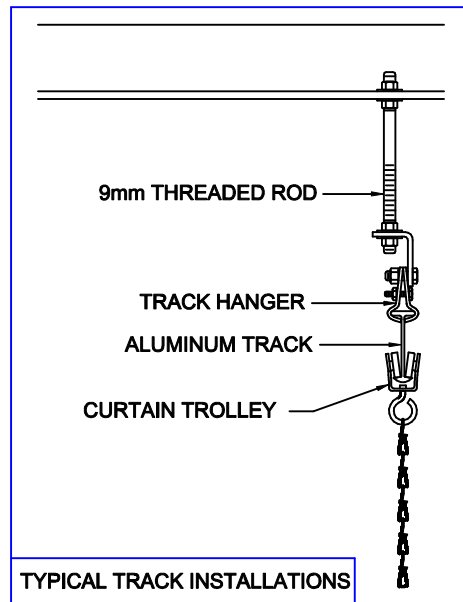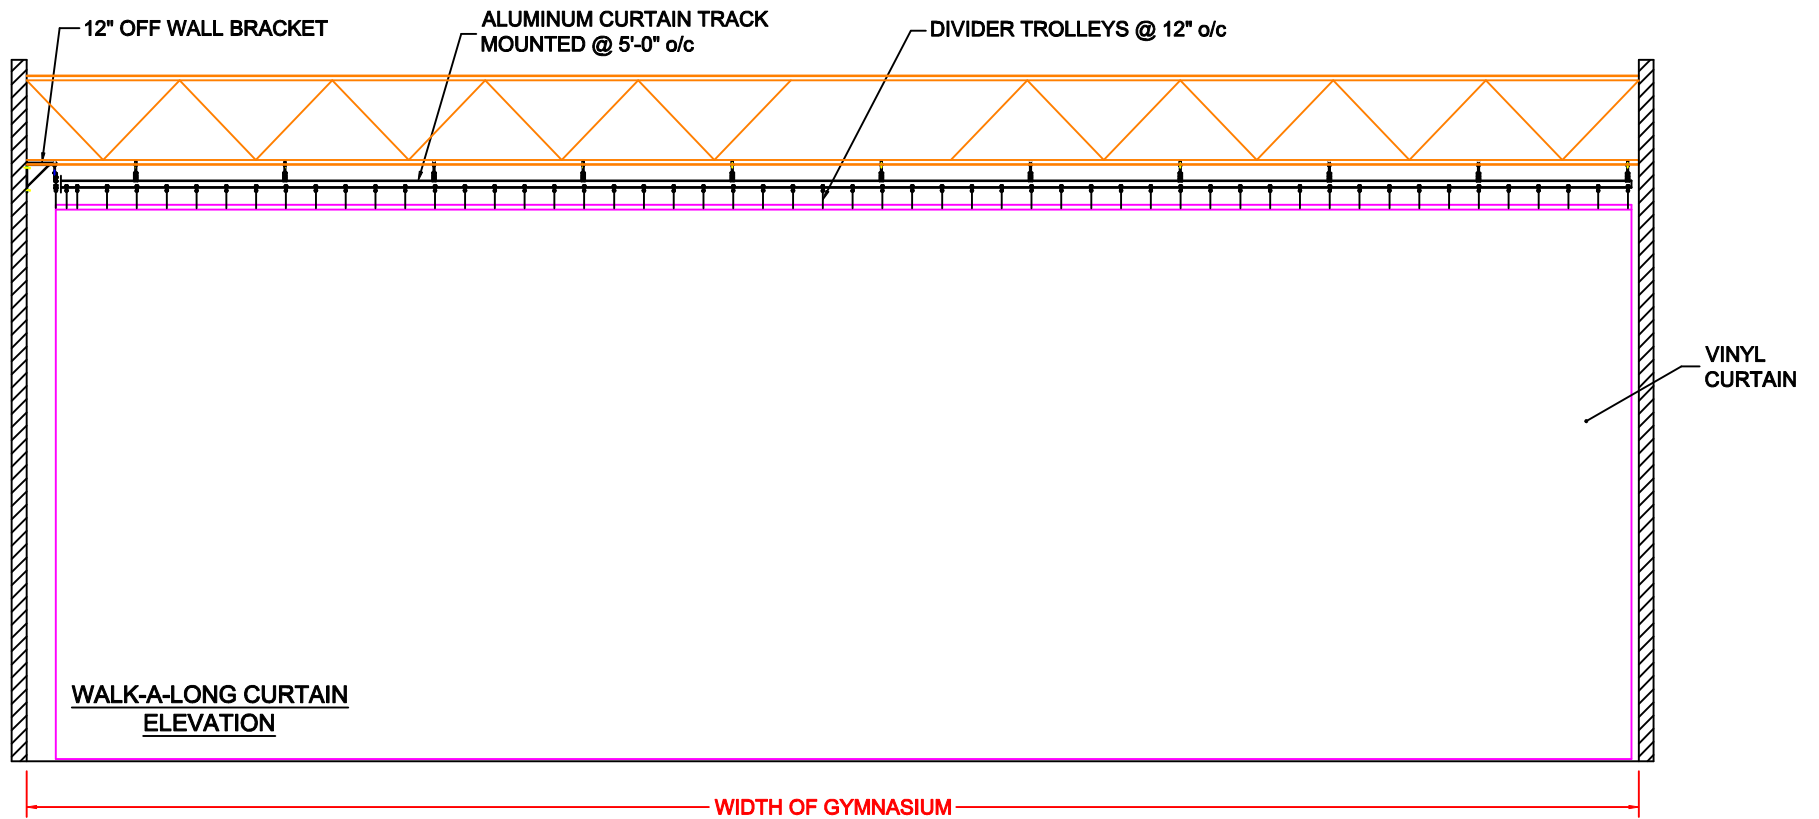

A	05/03/04	DRAWING RELEASE	ET
REV	DATE	REVISIONS DESCRIPTION	BY CHK'D
DO NOT SCALE DWG, UOS DIMENSIONS ARE IMPERIAL INCHES			

WORK ORDER / TRACKING NO	QTY REQUIRED	ROYAL STEWART LTD. Your Sports Facility and Auditorium Specialists 240 I-XL Cres. (St. Clements Ind. Park) Lockport, Manitoba, Canada, R1A 3R3		1
MATERIAL				1
TITLE WALK-A-LONG DIVIDER CURTAIN		SCALE N.T.S.	DWG SHEET NO 1	ROUTING
		DRAWN BY ET	DWG NO	REV A
		DATE 10/09/02		