



## Gymnasium Equipment Specifications

### Deluxe Walk-A-Long Gymnasium Divider

#### SUPPLY & INSTALL:

Deluxe walk-a-long gymnasium divider(s) as supplied by Royal Stewart Ltd.

Curtain shall be a vinyl on nylon material, called NYCO-18, and shall be in accordance with the following specifications:

- a) Weight – 18.0 oz. per sq. yard
- b) Thickness – 0.023 inch
- c) Coating distribution – 50/50
- d) Tongue tear – 50 x 50 lbs.
- e) Adhesion – 20 lbs. per sq. inch
- f) Grab tensile – 450 x 375 lbs. per inch
- g) Mullen burst – 775 lbs. per inch
- h) Hydrostatic – 700 lbs. per inch
- i) Flame resistance – 30 degree angle, 0 seconds
- j) Low temperature – 50 degrees F
- k) Colour – To be selected from manufacturers standard range
- l) Size of curtain - \_\_\_\_\_ high x \_\_\_\_\_ wide




Curtain shall be suspended from #501 aluminum channel.

Trolleys to be used shall be #503 type, with nylon wheels and bumpers, complete with adjusting chains.

Suspension of track shall be from the ceiling superstructure.

Samples of track and material shall be supplied to architect and owner for approval.

Colour to be selected from standard range.

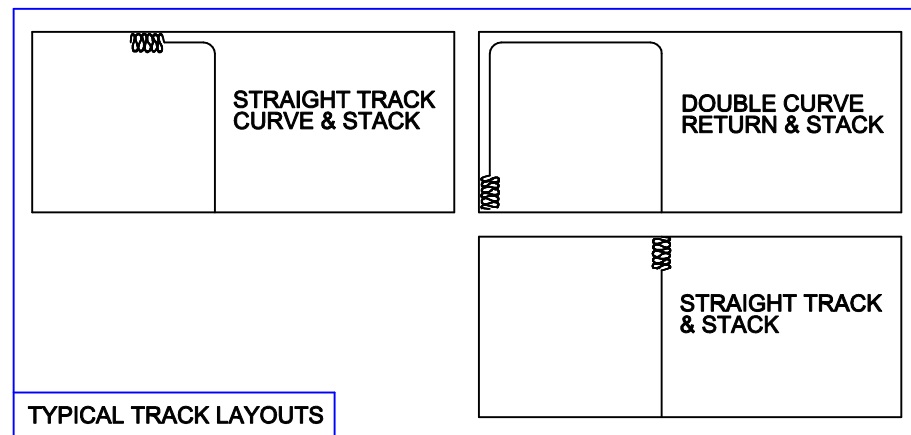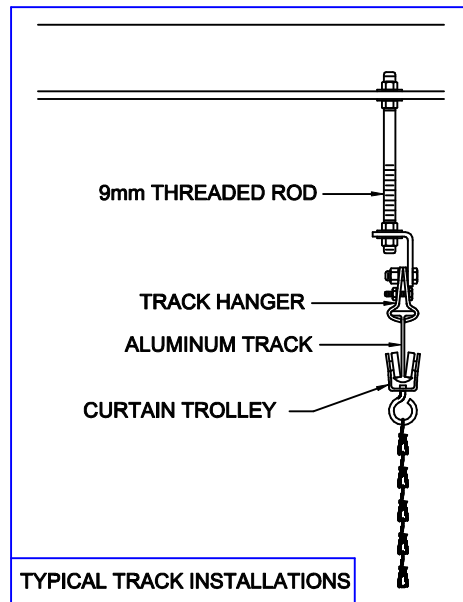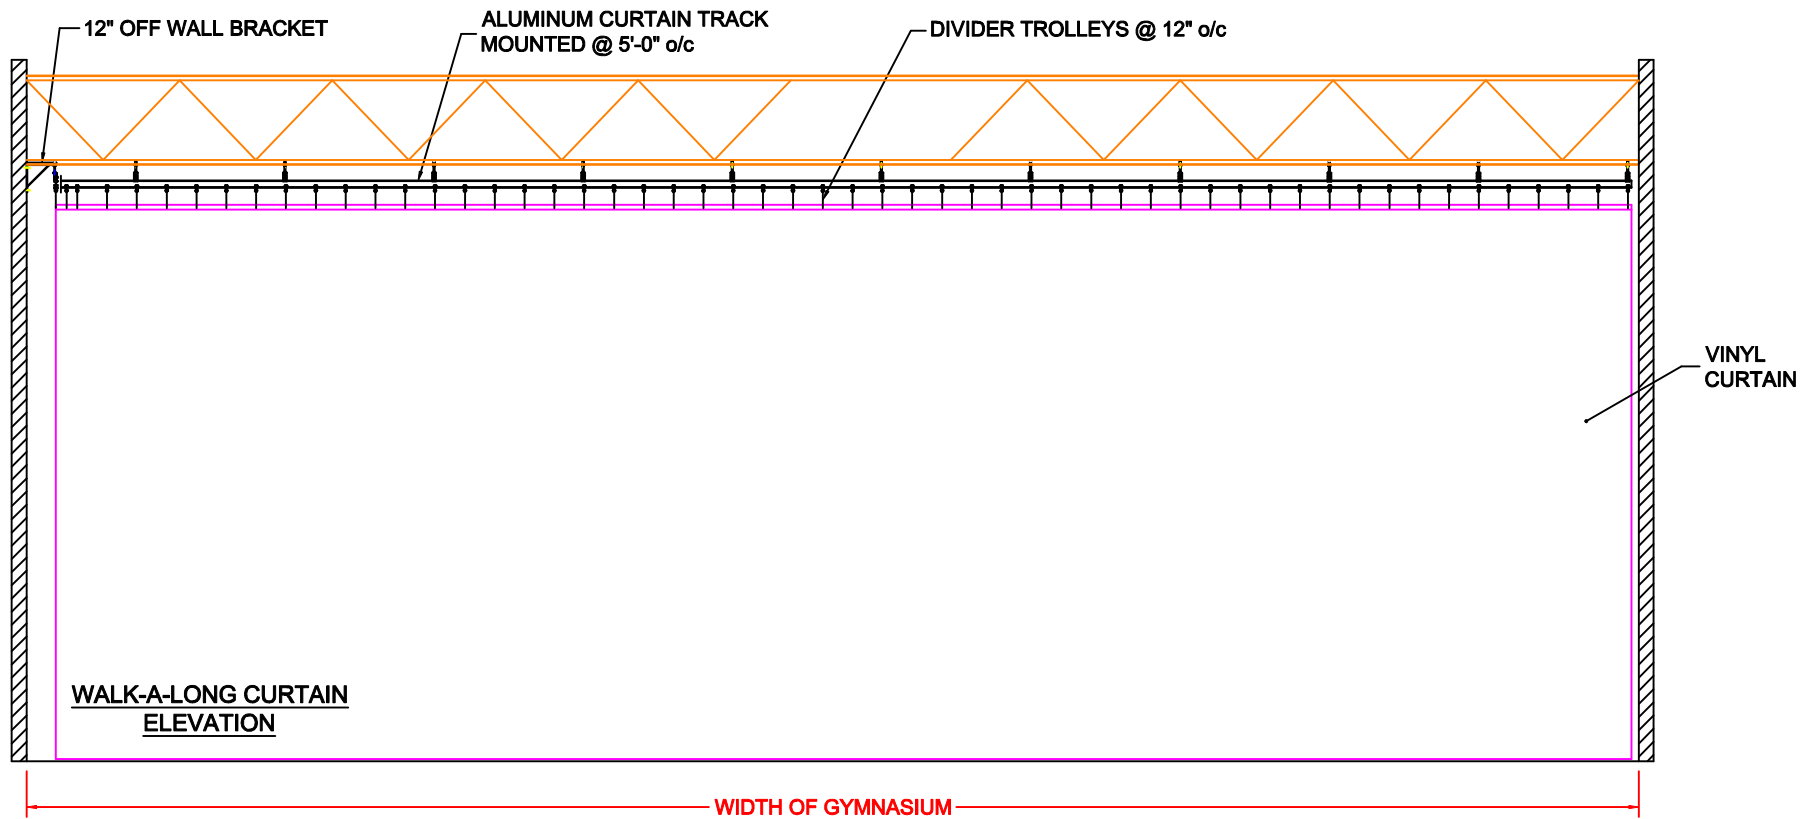

A	05/03/04	DRAWING RELEASE	ET
REV	DATE	REVISIONS DESCRIPTION	BY CHK'D
DO NOT SCALE DWG, UOS DIMENSIONS ARE IMPERIAL INCHES			

WORK ORDER / TRACKING NO	QTY REQUIRED	<b>ROYAL STEWART LTD.</b> Your Sports Facility and Auditorium Specialists 240 I-XL Cres. (St. Clements Ind. Park) Lockport, Manitoba, Canada, R1A 3R3		1
MATERIAL				1
TITLE <b>WALK-A-LONG DIVIDER CURTAIN</b>		SCALE N.T.S.	DWG SHEET NO 1	ROUTING
		DRAWN BY ET	DWG NO	REV A
		DATE 10/09/02		