



RS AC Archery Curtain:

SUPPLY & INSTALL:

RS AC Archery Curtain as supplied by Royal Stewart Ltd.

Archery Curtains shall be constructed of 60" (1524 mm) minimum widths of netting.




All seams to be flat and double lock stitched, using No. 24/3 dacron thread.

No. 3 brass spur grommets shall be placed on seams at 10" (254 mm) on center.

Curtain shall be suspended from #500 aluminum track.

Suspension of track shall be from the ceiling superstructure or wall mount brackets.

Trolleys to be used shall be the #503 type, with nylon wheels and bumpers, complete with adjusting chains.

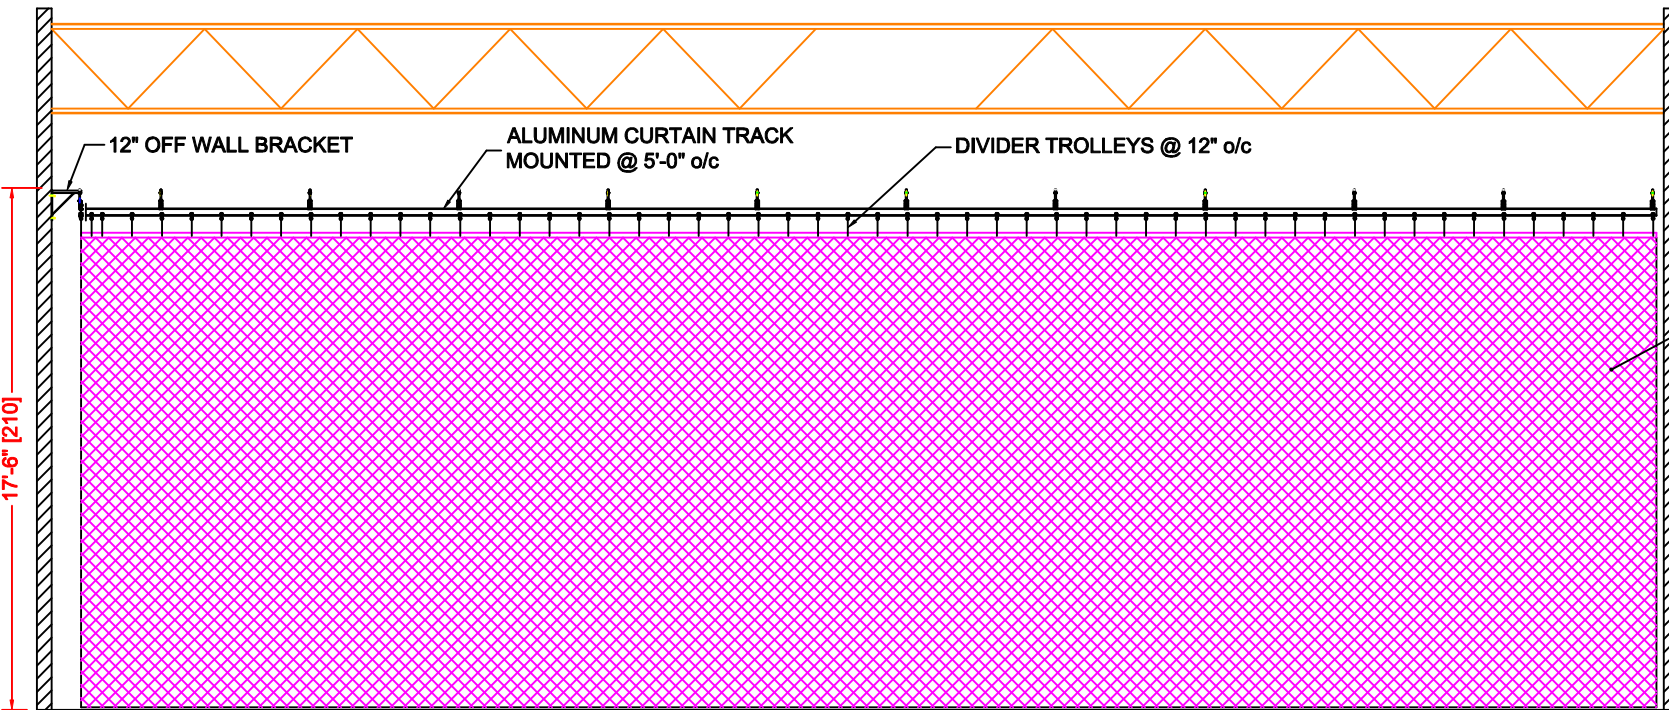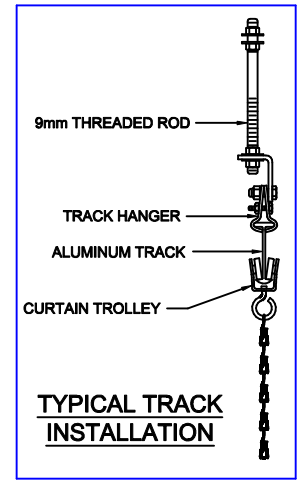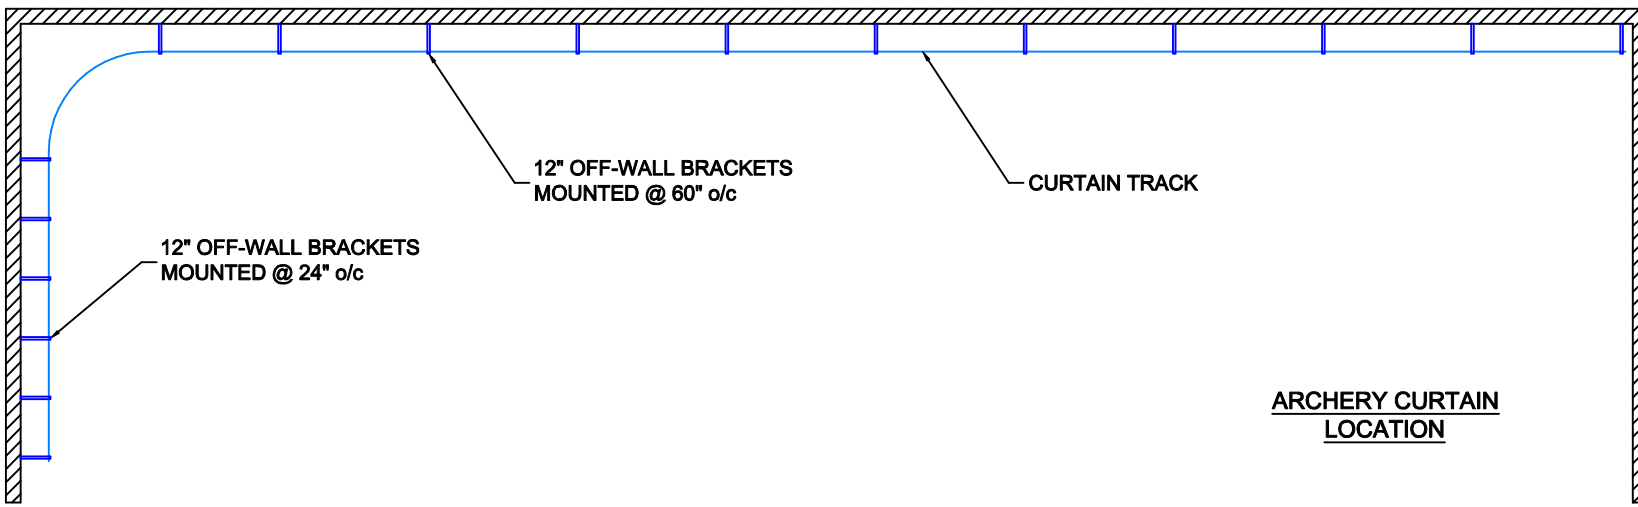

WORK ORDER / TRACKING NO	QTY REQUIRED
MATERIAL	
TITLE ARCHERY CURTAIN	

ROYAL STEWART LTD. Your Sports Facility and Auditorium Specialists 240 I-XL Cres. (St. Clements Ind. Park) Lockport, Manitoba, Canada, R1A 3R8		1
SCALE N.T.S.	DWG SHEET NO 1	ROUTING
DRAWN BY ET	DWG NO	REV A
DATE 10/09/02		

A	04/30/04	DRAWING RELEASE	ET	
REV	DATE	REVISIONS DESCRIPTION	BY	CHK'D
DO NOT SCALE DWG, UOS DIMENSIONS ARE IMPERIAL INCHES				